


## SITE PLANS

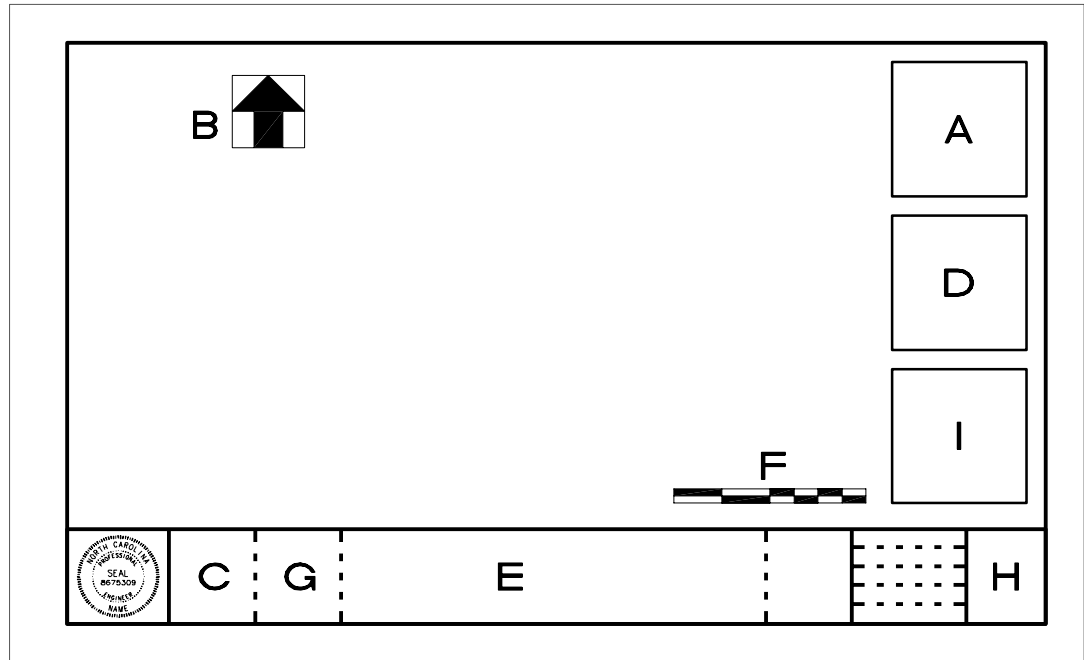

### Key to PLAN SHEETS

The following plan elements must be shown in the specific location as shown on the layout sheet.

- A. Vicinity Map (Geographic Location within 1 mile radius, North Arrow)
- B. North Arrow
- C. TRC Stamp
- D. Site/Project Statistics as required by the subdivision/zoning ordinance to be shown on plans
- E. Title Block – Project Name & Sheet Title (parallel to long side of sheet). Other information to include in title block (may read parallel to long side of plan sheet, read from bottom).
  - a. Engineer of Record’s Name, address and phone number
  - b. Plan Date
  - c. Engineer’s Seal, signature and date
  - d. Annotation as to stage of plan (Final, Preliminary–For Review Purposes Only, Etc.)
  - e. Revision block
- F. Bar Scale
- G. City Council stamp
- H. Sheet Number
- I. Stormwater signature blocks (See note 4)

### NOTES:

1. Plan sheets to be standard 24 x 36 (D–size). Any sheet other than 24 x 36 may be used on a case–by–case basis.
2. Title Sheet is optional.
3. North arrow shown on sheet and site oriented to the north.
4. Stormwater signatures shall be on site plan sheet.
5. Notes to be included as needed.



Public Services Departments  
1800 Herring Avenue, / P.O. Box 10  
Wilson, North Carolina 27894

## CITY of WILSON, N.C.

USE WITH THE CITY OF WILSON STANDARD SPECIFICATIONS ONLY

Voice (252) 399-2465  
FAX (252) 399-2453  
www.wilsonnc.org

# STANDARD PLAN SHEET LAYOUT FOR SITE & PRELIMINARY PLANS

SCALE: Not To Scale	DETAIL # z <b>C08.02</b>
REVISION DATE: Jan., 2010	SHEET #: 1 of 1