



**LEGEND**

RAMP	
LANDING	
RETAINING WALL	
FENCE	
PROPERTY BOUNDARY	
SETBACK	
LANDSCAPE BUFFER	
CENTERLINE	

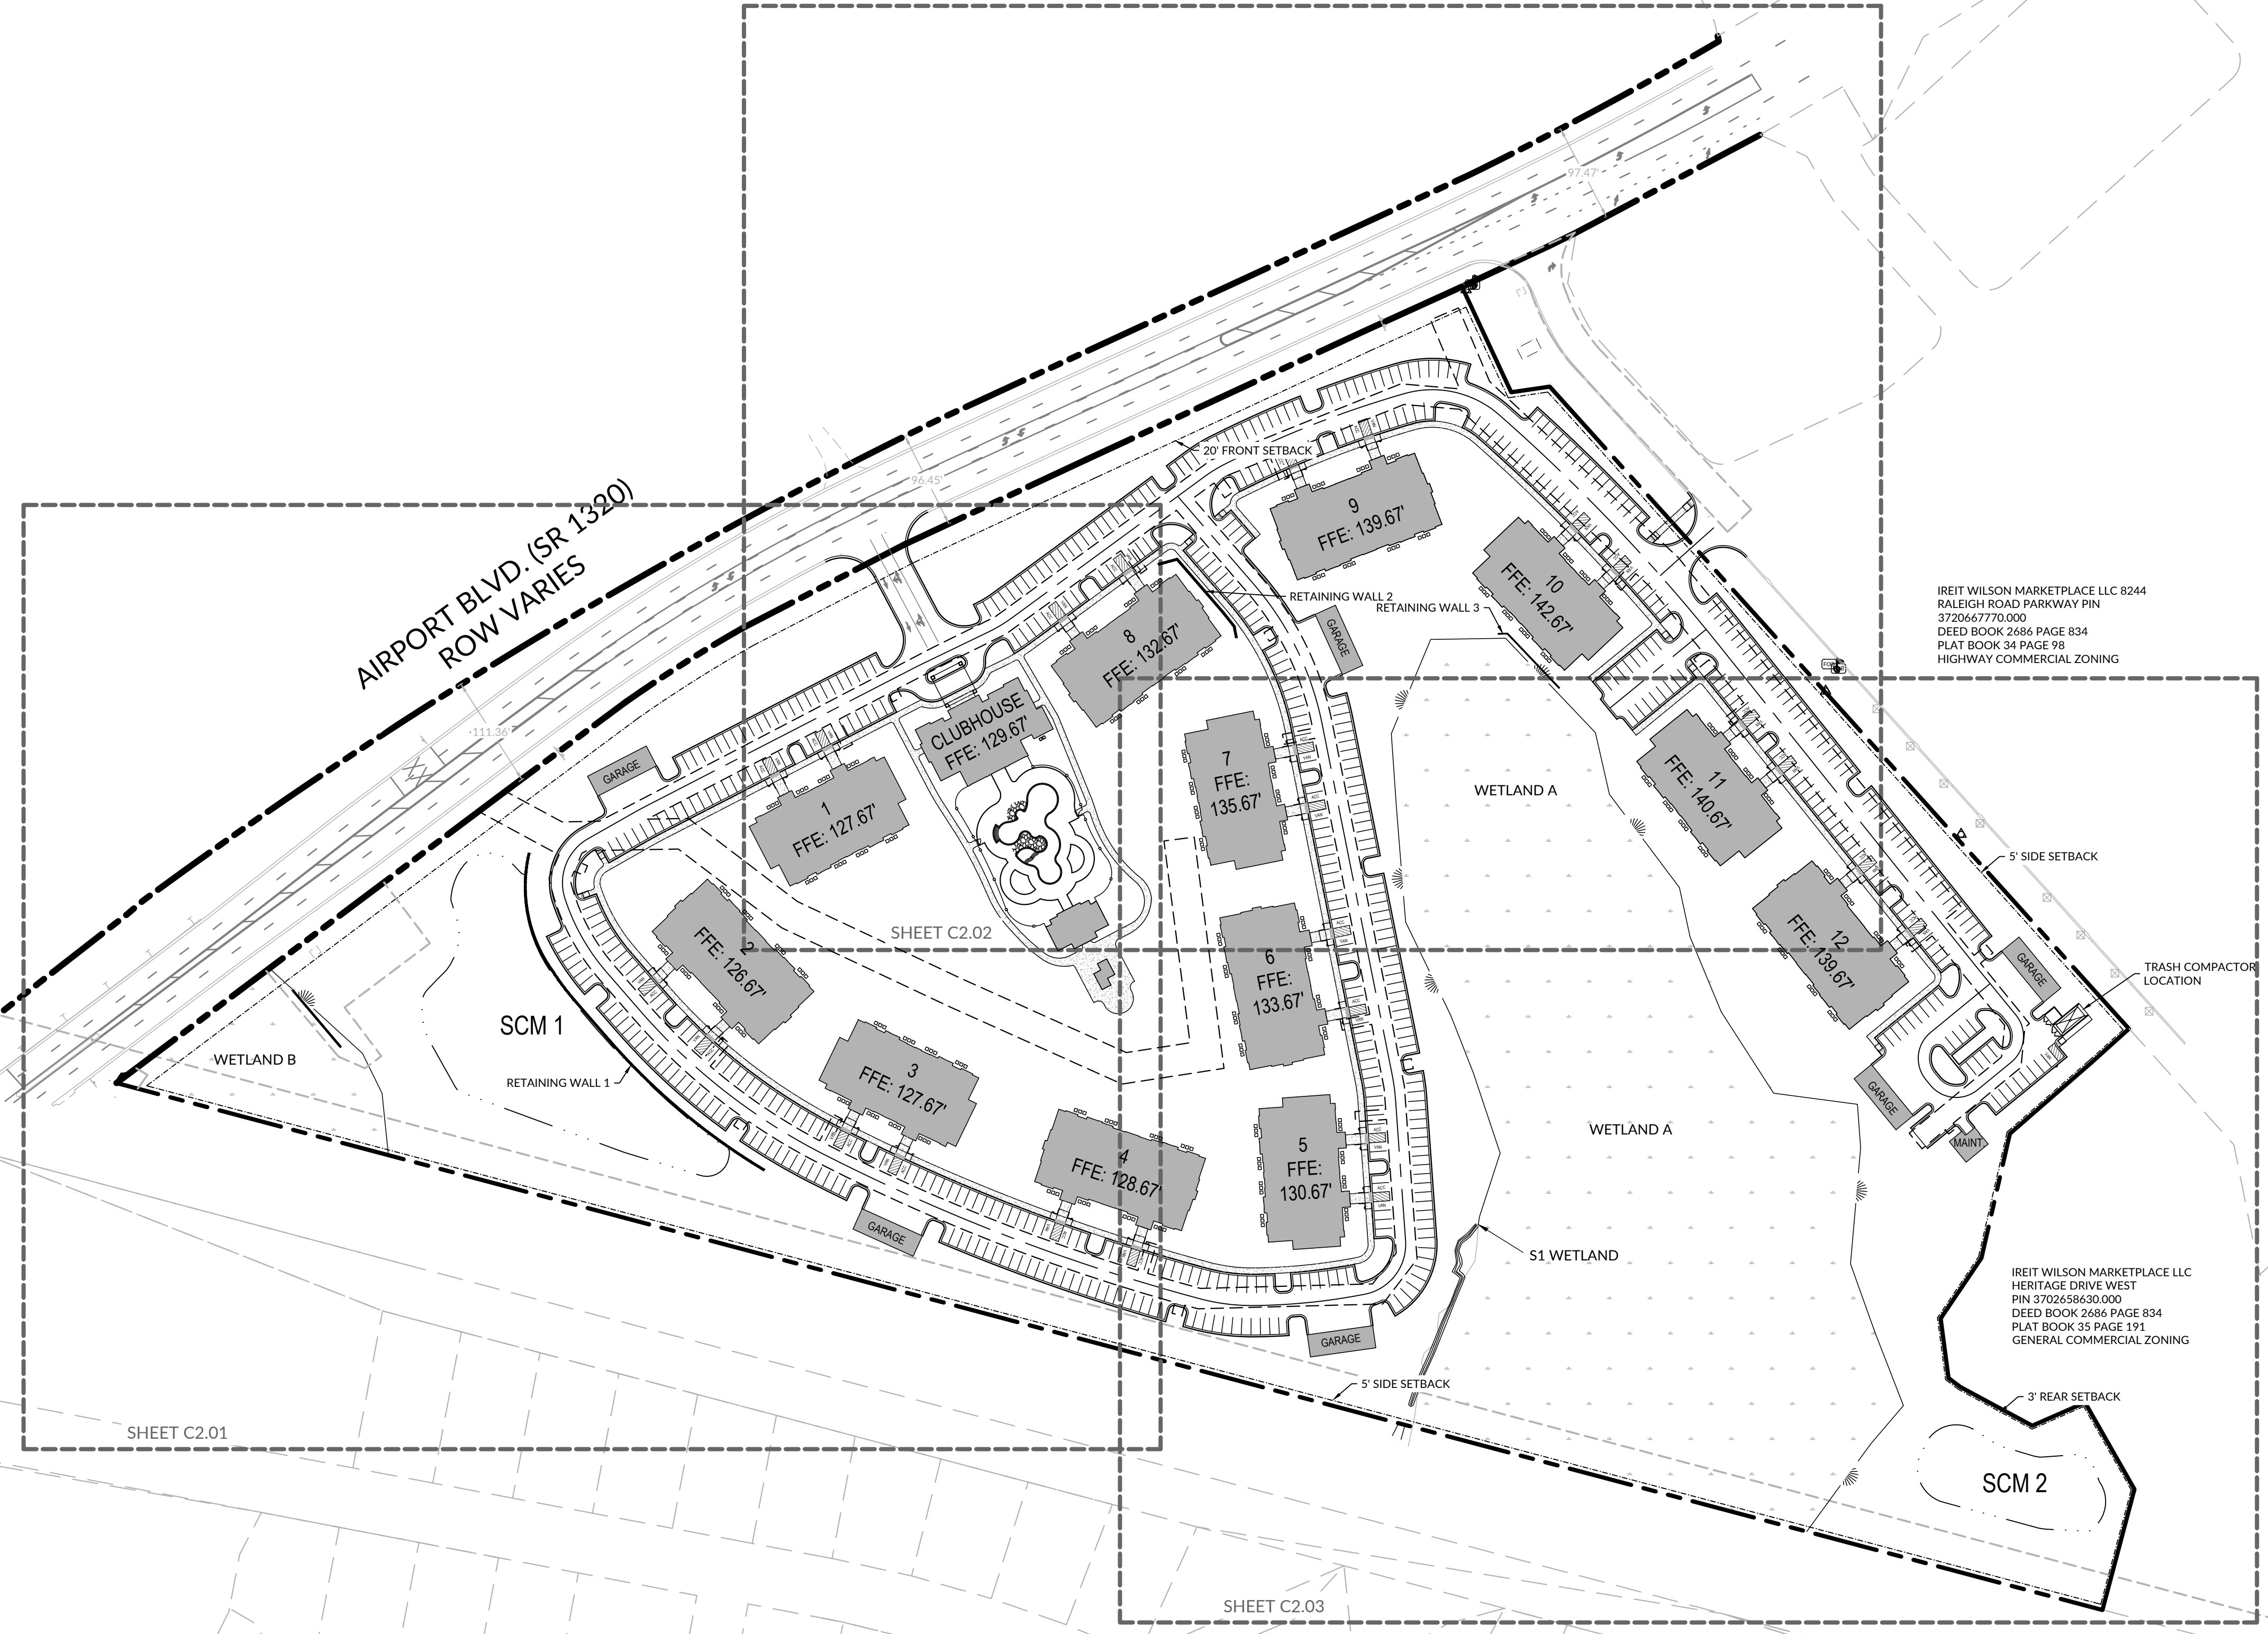

IREIT WILSON MARKETPLACE LLC 8244  
RALEIGH ROAD PARKWAY PIN  
3720667770.000  
DEED BOOK 2686 PAGE 834  
PLAT BOOK 34 PAGE 98  
HIGHWAY COMMERCIAL ZONING

IREIT WILSON MARKETPLACE LLC  
HERITAGE DRIVE WEST  
PIN 370258630.000  
DEED BOOK 2686 PAGE 834  
PLAT BOOK 35 PAGE 191  
GENERAL COMMERCIAL ZONING

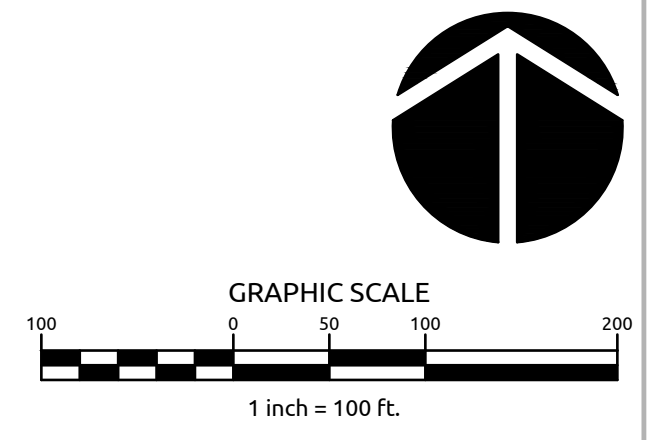

**OVERALL SITE PLAN**

**CONSTRUCTION DRAWINGS  
HERITAGE CROSSING**

**CAVINNESS & CATES**  
639 EXECUTIVE PLACE  
FAYETTEVILLE, NC 28305

**WithersRavenel**  
115 MacKenan Drive | Cary, NC 27511  
License #: F-14779 | t: 919.469.3340 | www.withersravenel.com

No.	Revision	Date	By

**C2.00**

INITIAL PLAN DATE: 4/21/2023  
WR JOB NUMBER: 09220717.00  
DRN: WR DGN: WR CKD: WR